

DRAWING SCALE


UNLESS OTHERWISE SPECIFIED:
All dimensions in feet and inches
with millimeters in parentheses.

USE 5' (1524) X 10' (3048) 10 GAUGE
STEEL SHEETS FOR SOLID SIDES. THE
OUTSIDE RADIUS POSTS ARE 2" (609)
HIGHER THAN THE INSIDE RADIUS TO
ALLOW FOR A 2" WASHOUT GAP AT
THE BOTTOM OF THE CHUTE.

OVERLAP STEEL SHEETS
IN DIRECTION OF CATTLE
MOVEMENT

DEEP GROOVE CONCRETE
IN V-CHUTE. USE 8" (203)
DIAMOND PATTERN GROOVES
1-1/2" (38) WIDE
1-1/2" (38) DEEP

BROOM FINISH CONCRETE ON
RAISED PLATFORM AND CURB
AND GUTTER

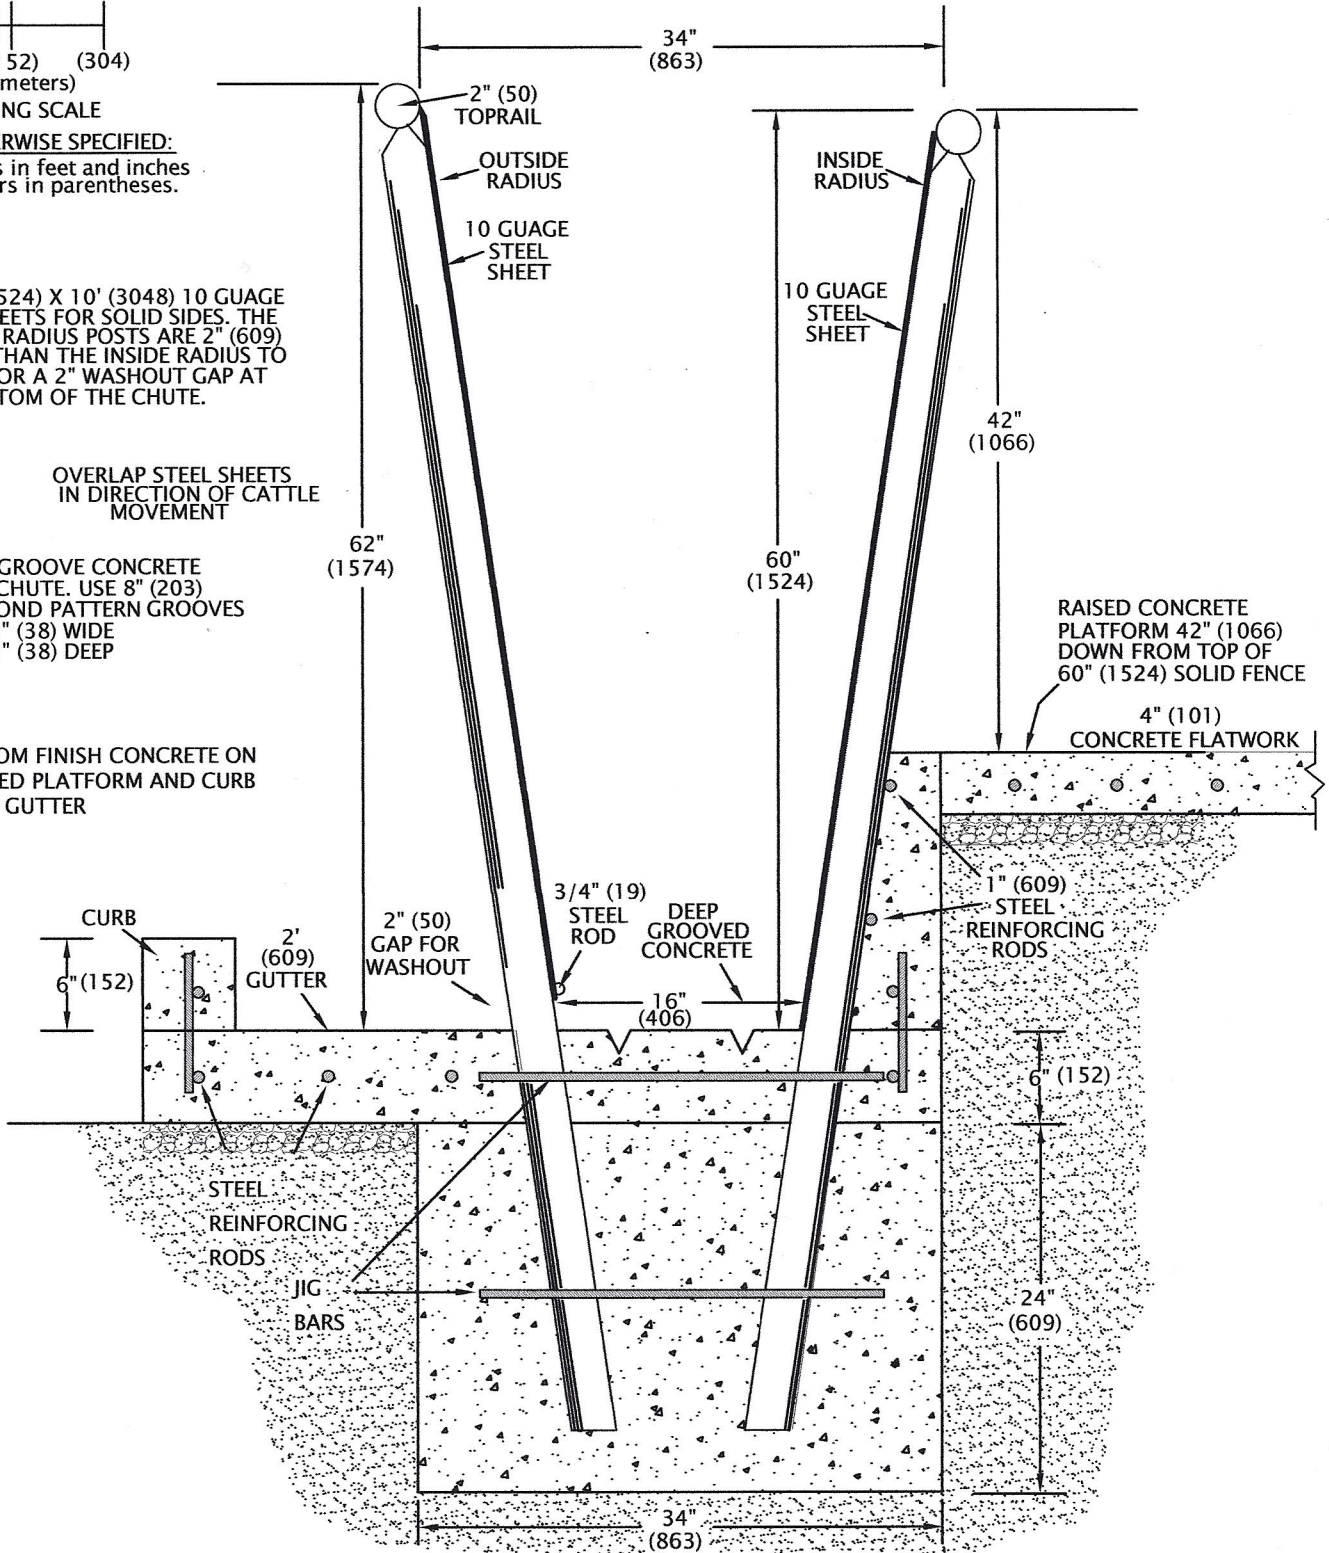

V-SHAPED SINGLE FILE CHUTE WITH
RAISED CONCRETE PLATFORM, WASHOUT
GUTTER AND CURB